


Legend

- Proposed Structure
- Proposed Storm Sewer
- Existing Storm Sewer (Approximate Location)
- Existing Sanitary Sewer (Approximate Location)
- Water Main (Approximate Location)
- 100-Year Inundation Area
- July 2017 Inundation Area
- 100-year Regulatory Floodplain
- Regulatory Floodway

Notes: All elevations are in the North American Vertical Datum of 1988 (NAVD 88).
WSEL = Water Surface Elevation
HWM = High Water Mark
NP = No Ponding
Inundation Area = Remaining Inundation Area shown with project

All proposed storm sewers are to be parallel unless noted as remove and replace.

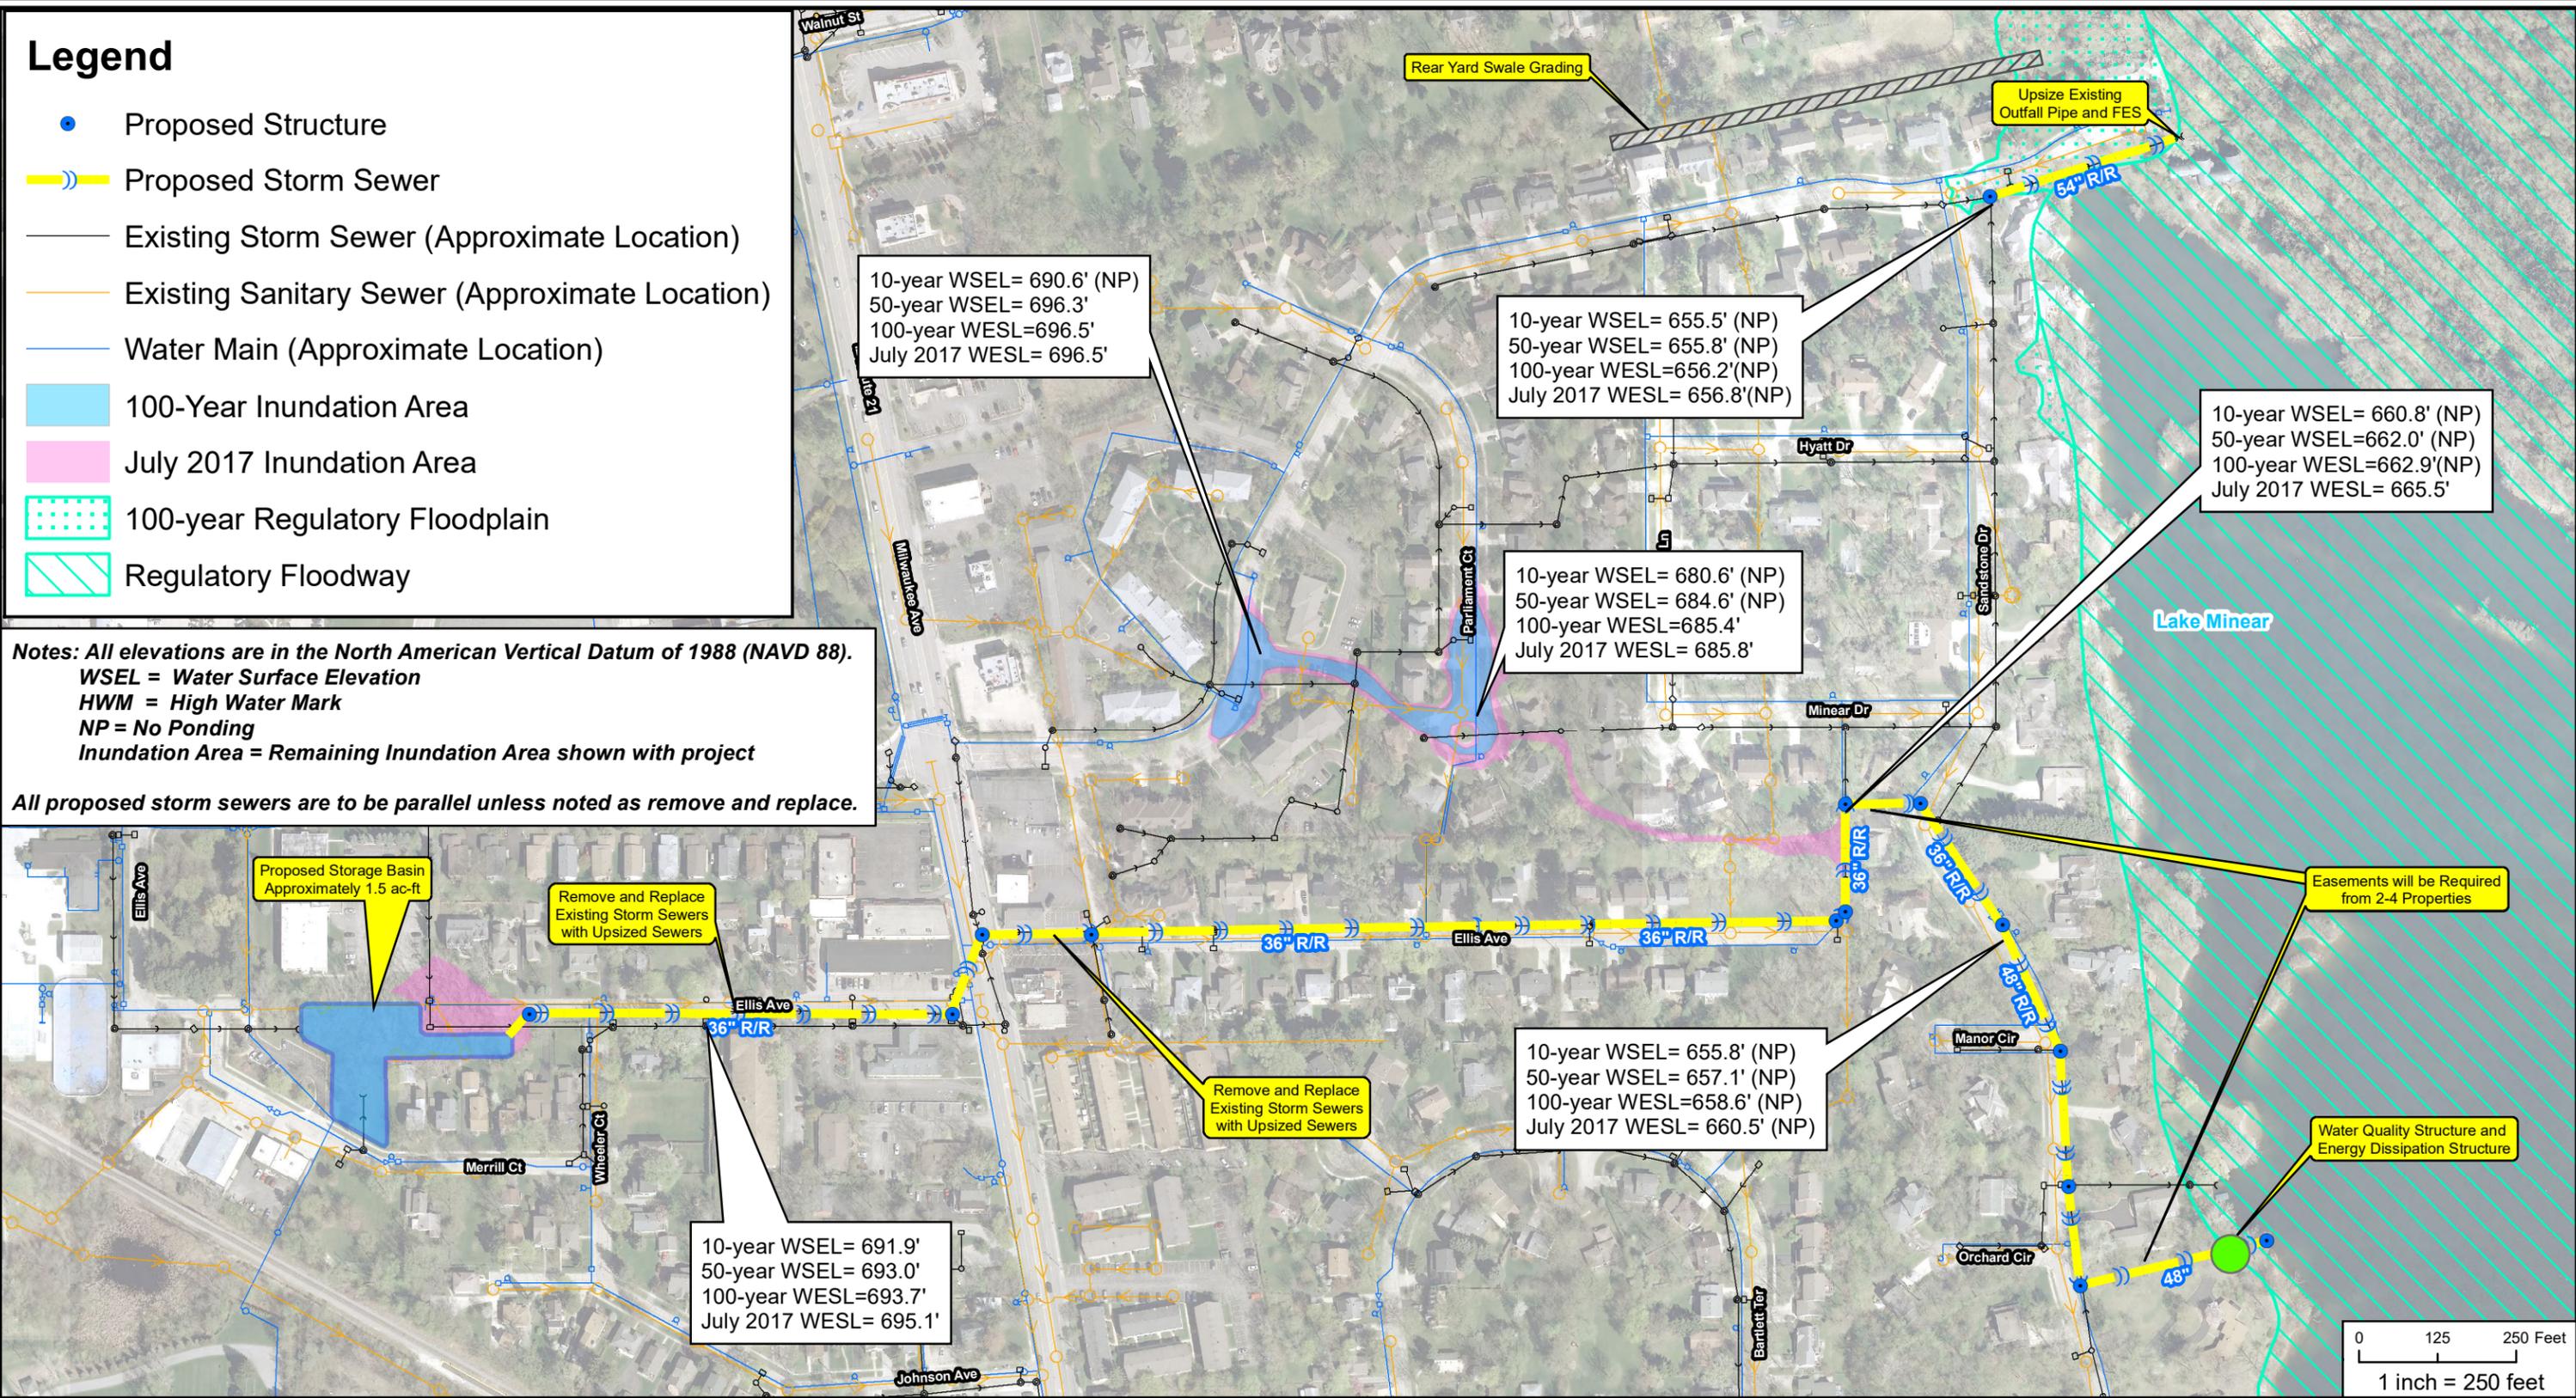

Document Path: N:\LIBERTYVILLE\170001\GIS\Exhibits\Proposed Exhibits\Ellis_Proposed 100 Alt EE.mxd

DSGN.	DRB	CHKD.	DTO
-------	-----	-------	-----

	CLIENT Village of Libertyville	PROJECT NO. 170001	
	TITLE Ellis (Areas 8 & 14) Proposed Drainage Improvements (100-Year Level of Protection) Alternative 2		DATE 8/30/18

Christopher B. Burke Engineering, Ltd.
 9575 West Higgins Road, Suite 600
 Rosemont, IL 60018
 (847) 823-0500 / FAX (847) 823-0520