



Notes: All elevations are in the North American Vertical Datum of 1988 (NAVD 88).
WSEL = Water Surface Elevation; HWM = High Water Mark

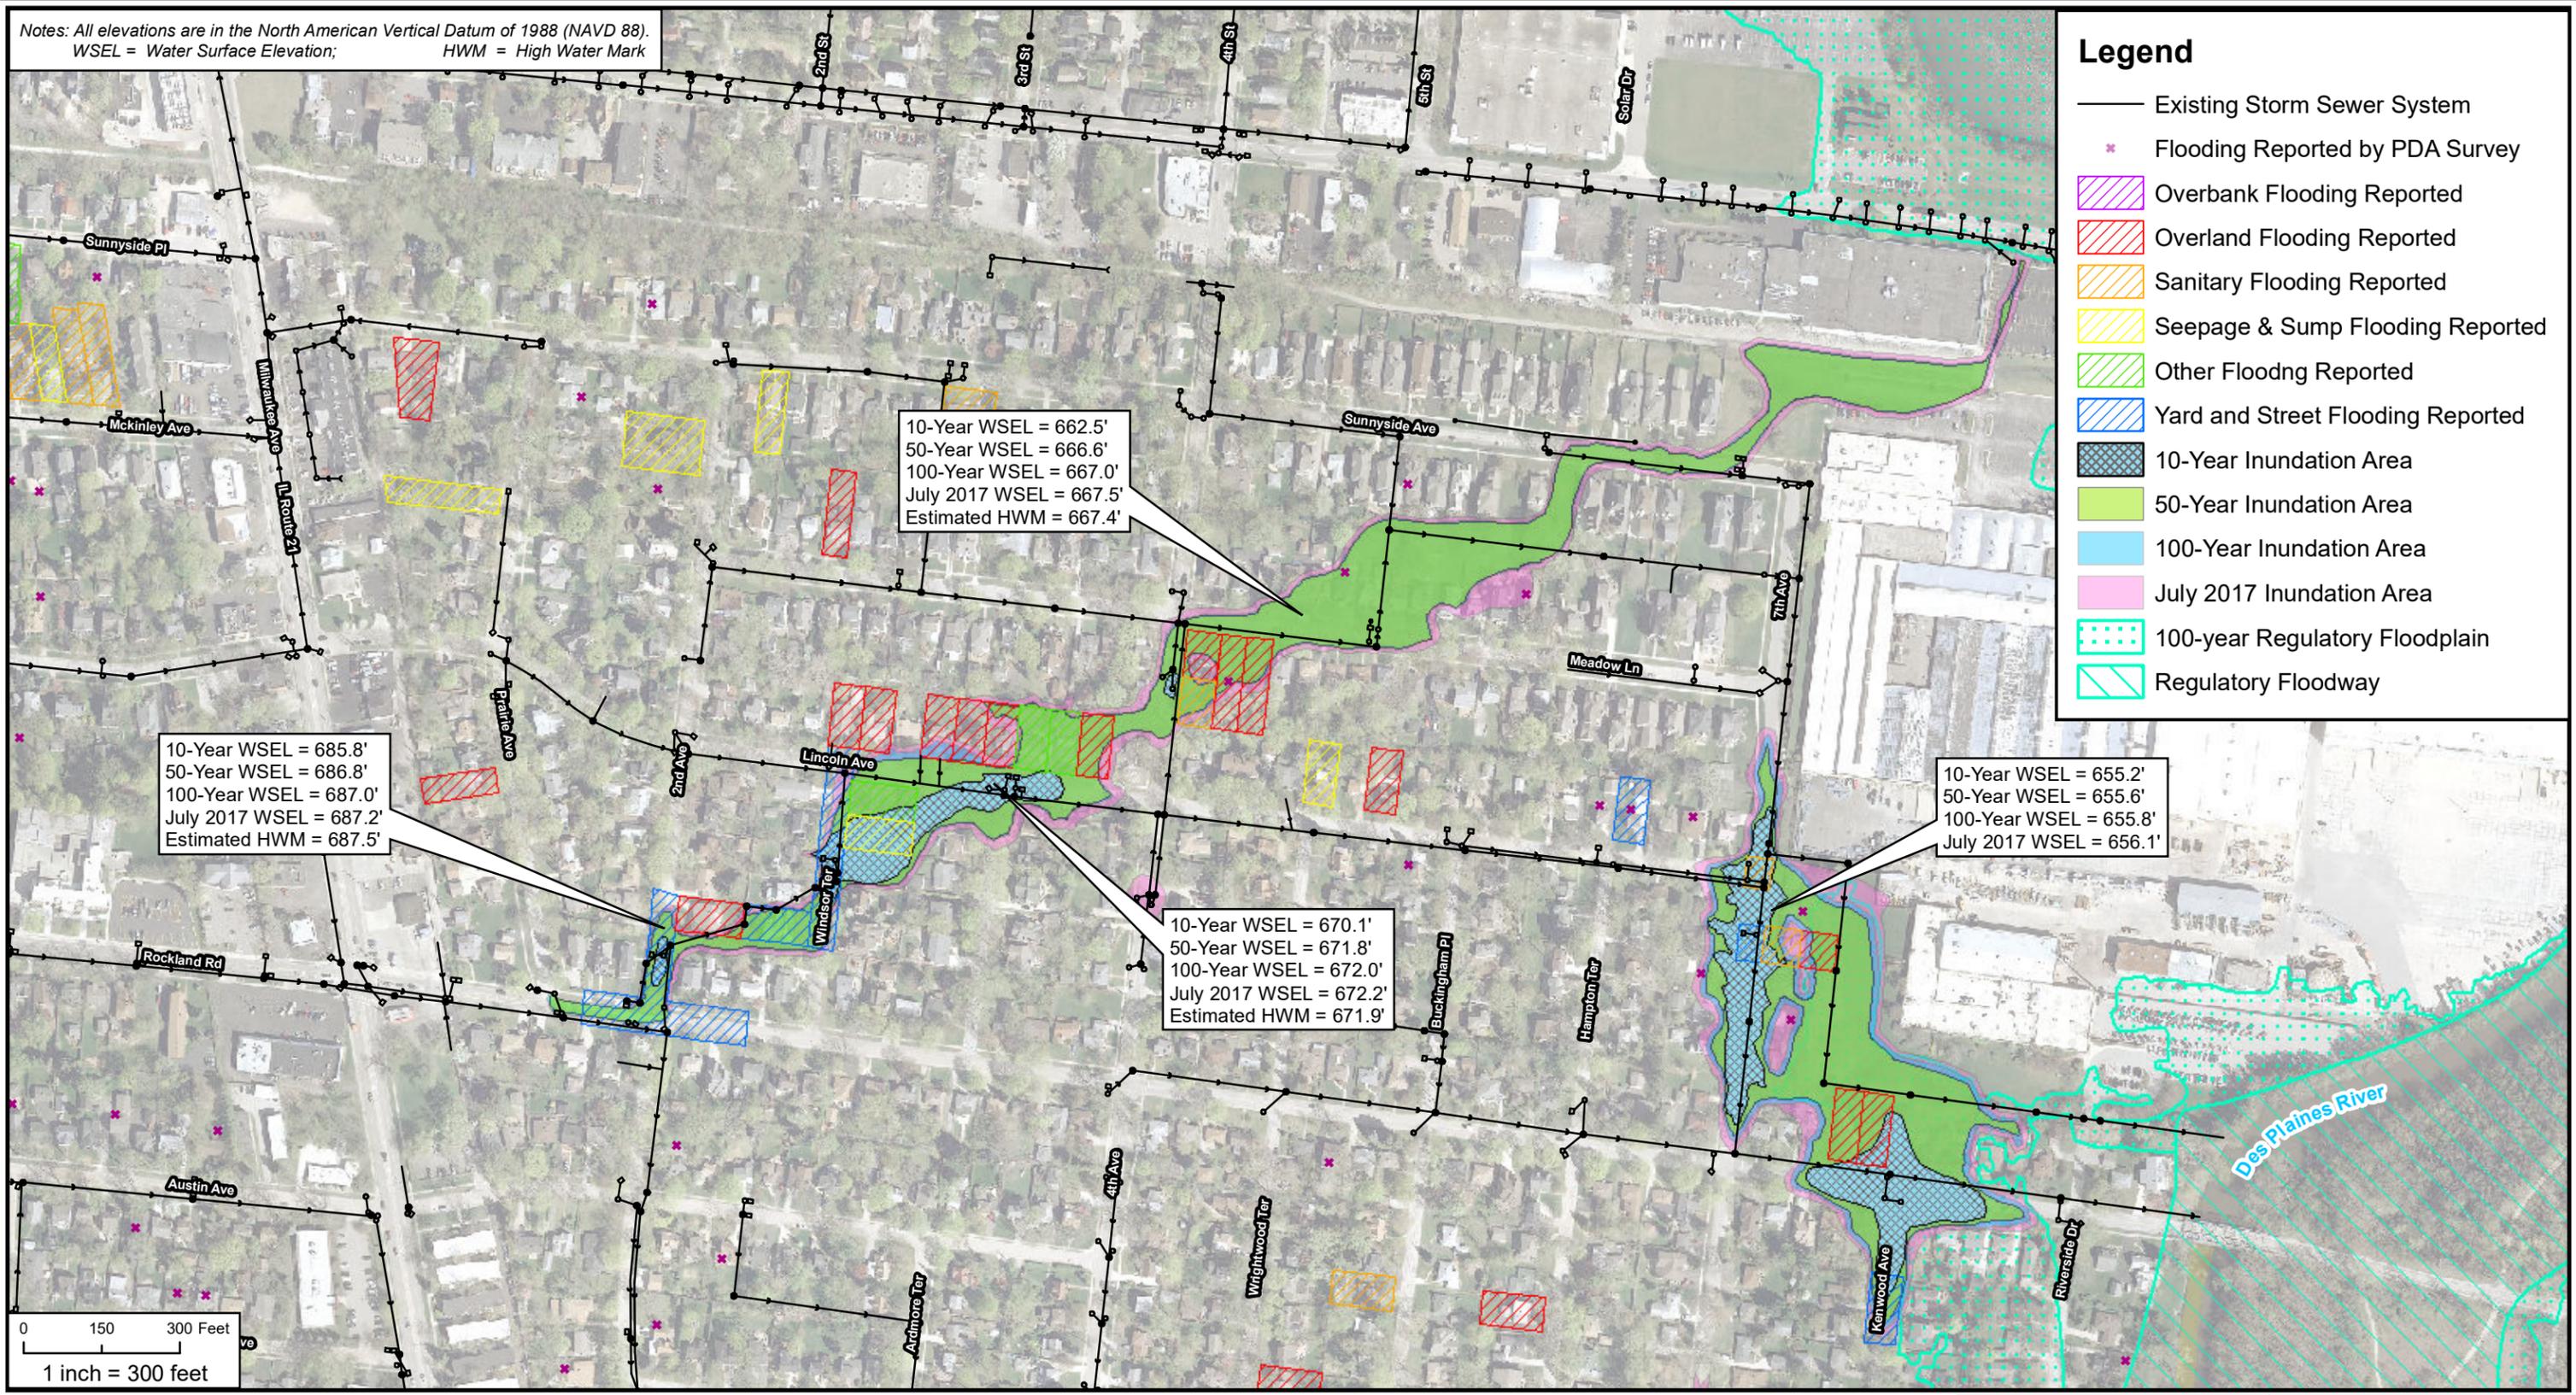

Legend

- Existing Storm Sewer System
- * Flooding Reported by PDA Survey
- ▨ Overbank Flooding Reported
- ▨ Overland Flooding Reported
- ▨ Sanitary Flooding Reported
- ▨ Seepage & Sump Flooding Reported
- ▨ Other Flooding Reported
- ▨ Yard and Street Flooding Reported
- ▨ 10-Year Inundation Area
- ▨ 50-Year Inundation Area
- ▨ 100-Year Inundation Area
- ▨ July 2017 Inundation Area
- ▨ 100-year Regulatory Floodplain
- ▨ Regulatory Floodway

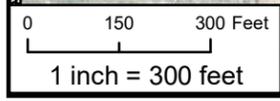

Document Path: N:\LIBERTYVILLE\170001\GIS\Exhibits\Existing Exhibits\Rockland_Existing_11 x 17.mxd

DSGN.	DRB	CHKD.	DTO
-------	-----	-------	-----

<p>Christopher B. Burke Engineering, Ltd. 9575 West Higgins Road, Suite 600 Rosemont, IL 60018 (847) 823-0500 / FAX (847) 823-0520</p>	CLIENT	Village of Libertyville	PROJECT NO.	170001			
	TITLE	Rockland (Areas 12 & 13) Existing Conditions Inundation Map				DATE	7/13/18
						EXHIBIT	